


RZUT I PIĘTRA

Skala 1:100

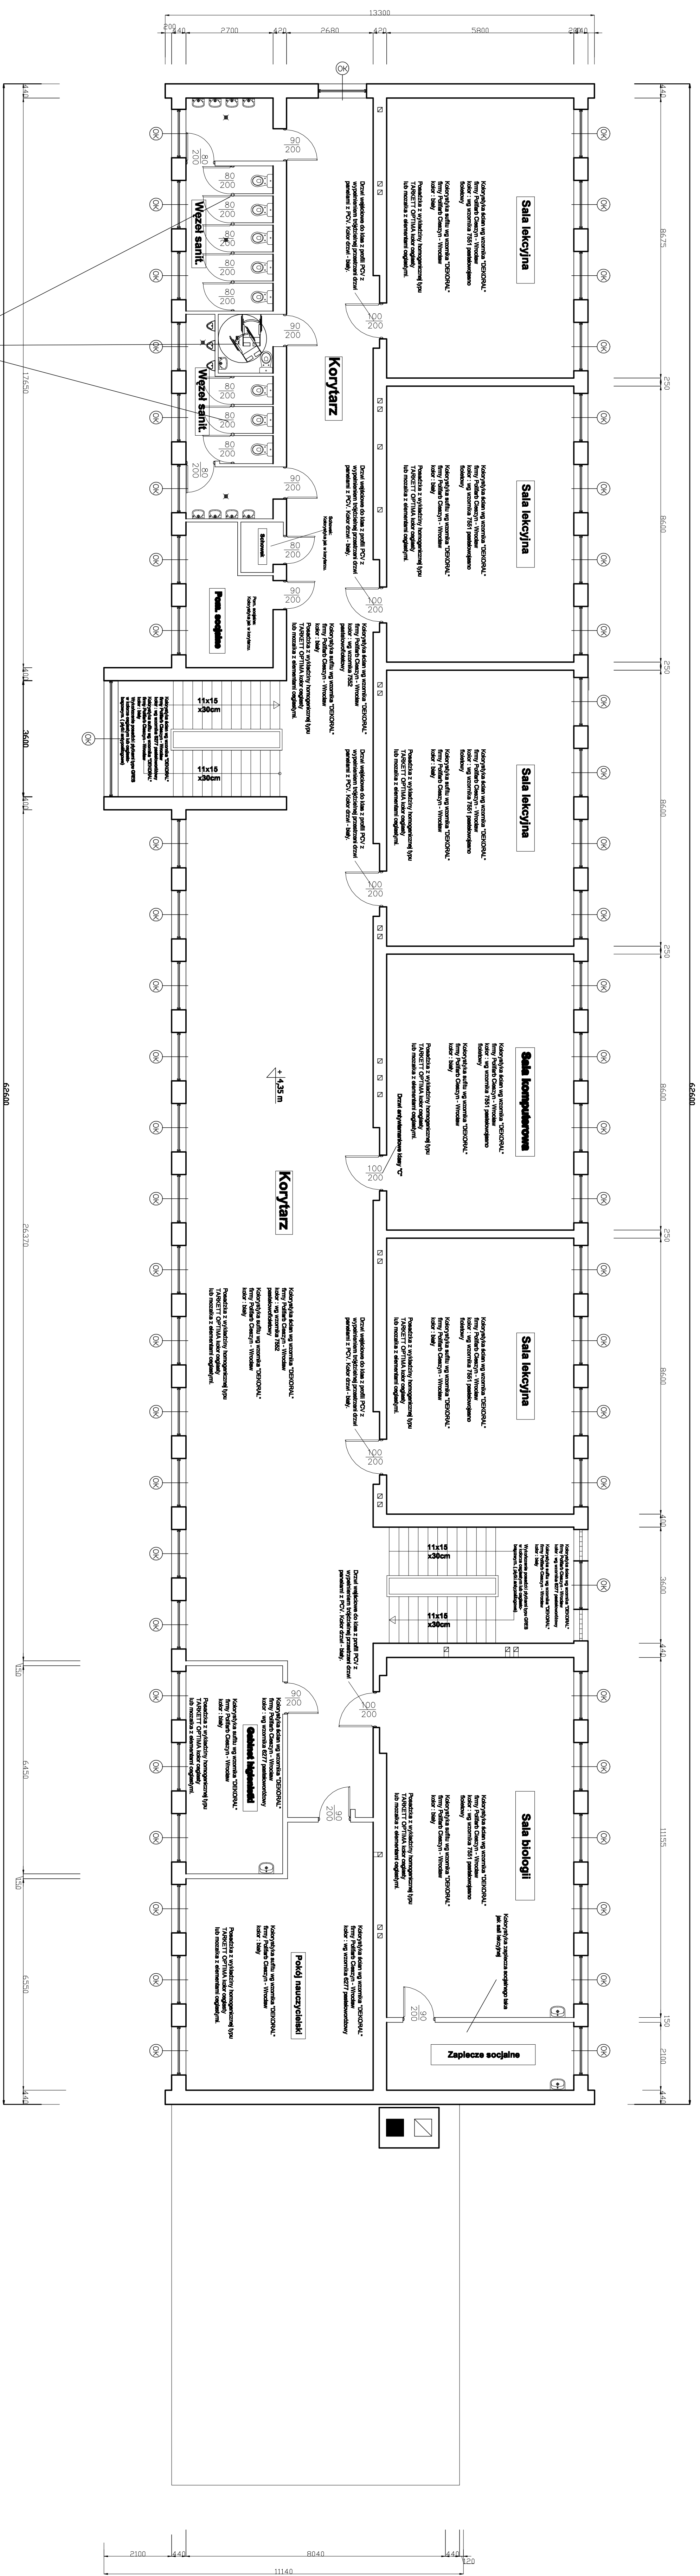

